



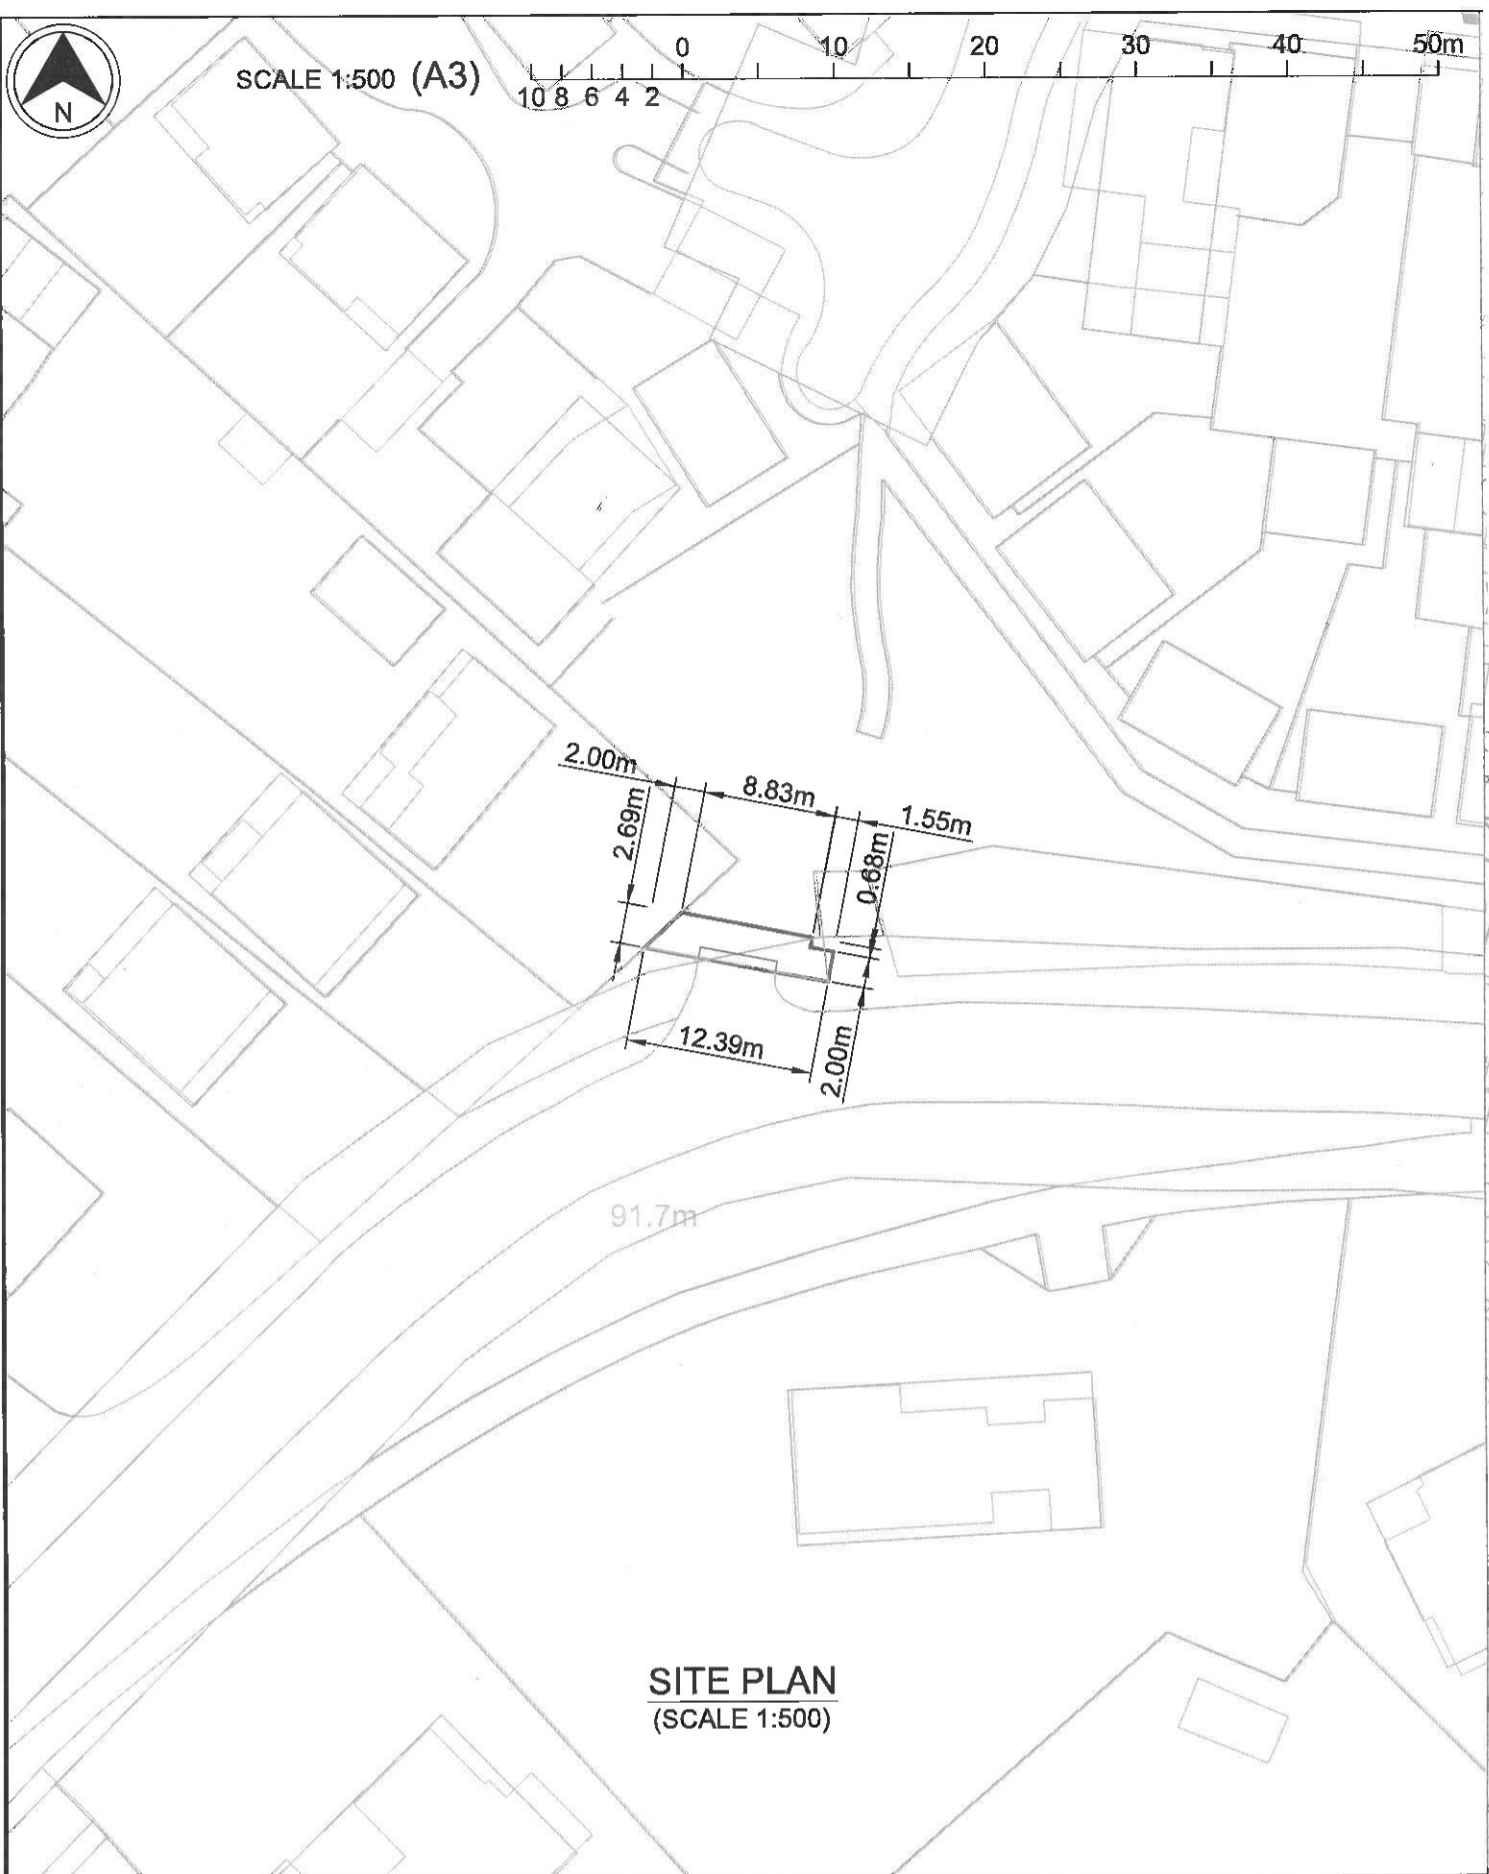

SCALE 1:500 (A3)

 

SITE PLAN
(SCALE 1:500)

- London
- Kent
- Derbyshire
- Manchester
- Stirling

IDOM

Gromford Mills, Mill Lane, Matlock, Derbyshire DE4 3RQ
t: +44(0)1773 629 988 f: +44(0)1773 629 393 e: info.derbyshire@idom.com

Client/Project

BELLWAY HOMES
TIMKEN GATES BOUNDARY